




DETAIL 'A'
SCALE 1:50

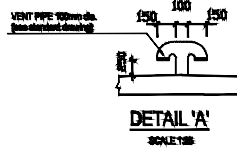


DETAIL 'A'
SCALE 1:20

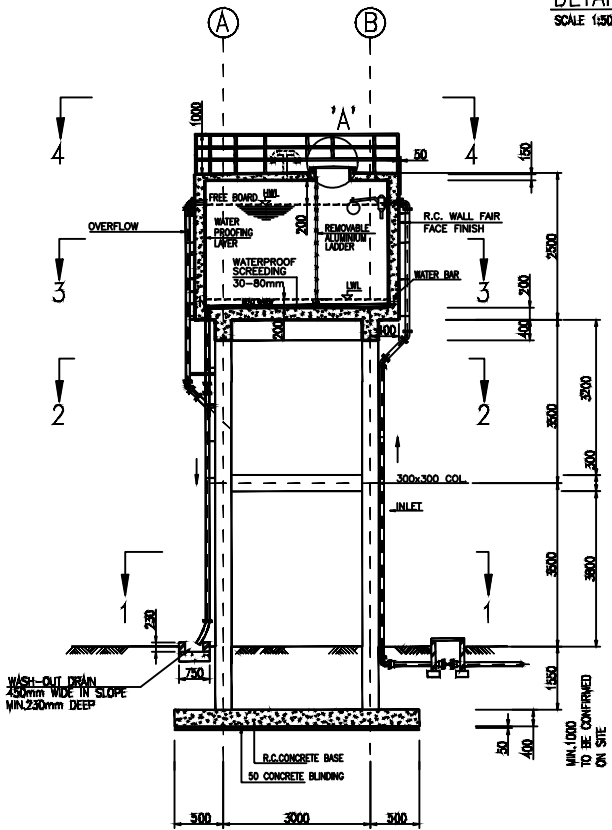


SECTION A-A
SCALE 1:100

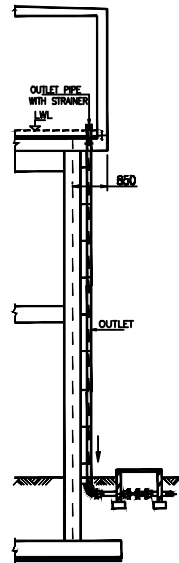

SECTION B-B
SCALE 1:100

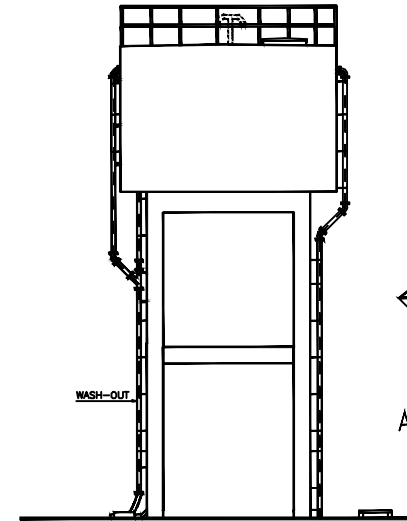


ELEVATION 1
SCALE 1:100

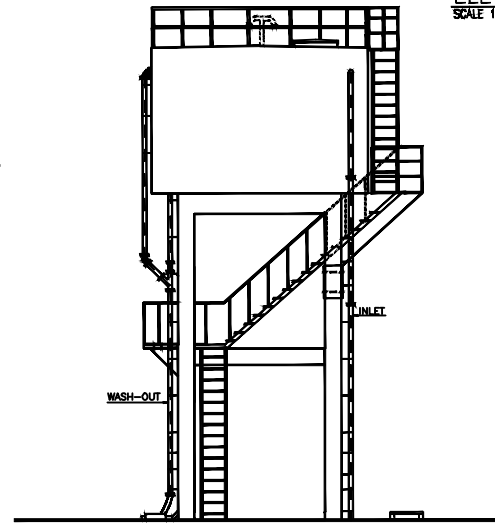

ELEVATION
SCALE 1:100

- NOTES:
- DO NOT SCALE FROM DRAWINGS. ONLY FIGURED DIMENSIONS TO BE WORKED TO. WHEN IN DOUBT CONSULT THE ARCHITECT.
 - ALL DIMENSIONS ARE IN MILLIMETER (mm) UNO
 - FOR SIZES OF PIPE WORKS, REFER TO THE BILLS IN THE CONTRACT DOCUMENT

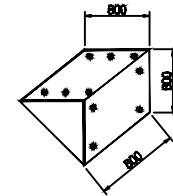

ANGULAR BAR

REVISIONS	DATE	BY
PROJECT: SMALL TOWN WATER SUPPLY SYSTEM		
CLIENT: GLOBAL COMMUNITIES		
CONSULTANT:		
DRAWING TITLE: STANDARD DRAWING 20m ³ ELEVATED WATER TANK		
SCALE 1:100	DATE APRIL 2023	
DESIGN: ING. MOSES ARKOH	DRAWING No: HLT/20m ³	
DRAWN: ING. MOSES ARKOH	002	